


CHARTER TOWNSHIP OF NORTHVILLE

NORTHVILLE COLONY ESTATES 3, 4 & 5 - STORM UTILITY NETWORK

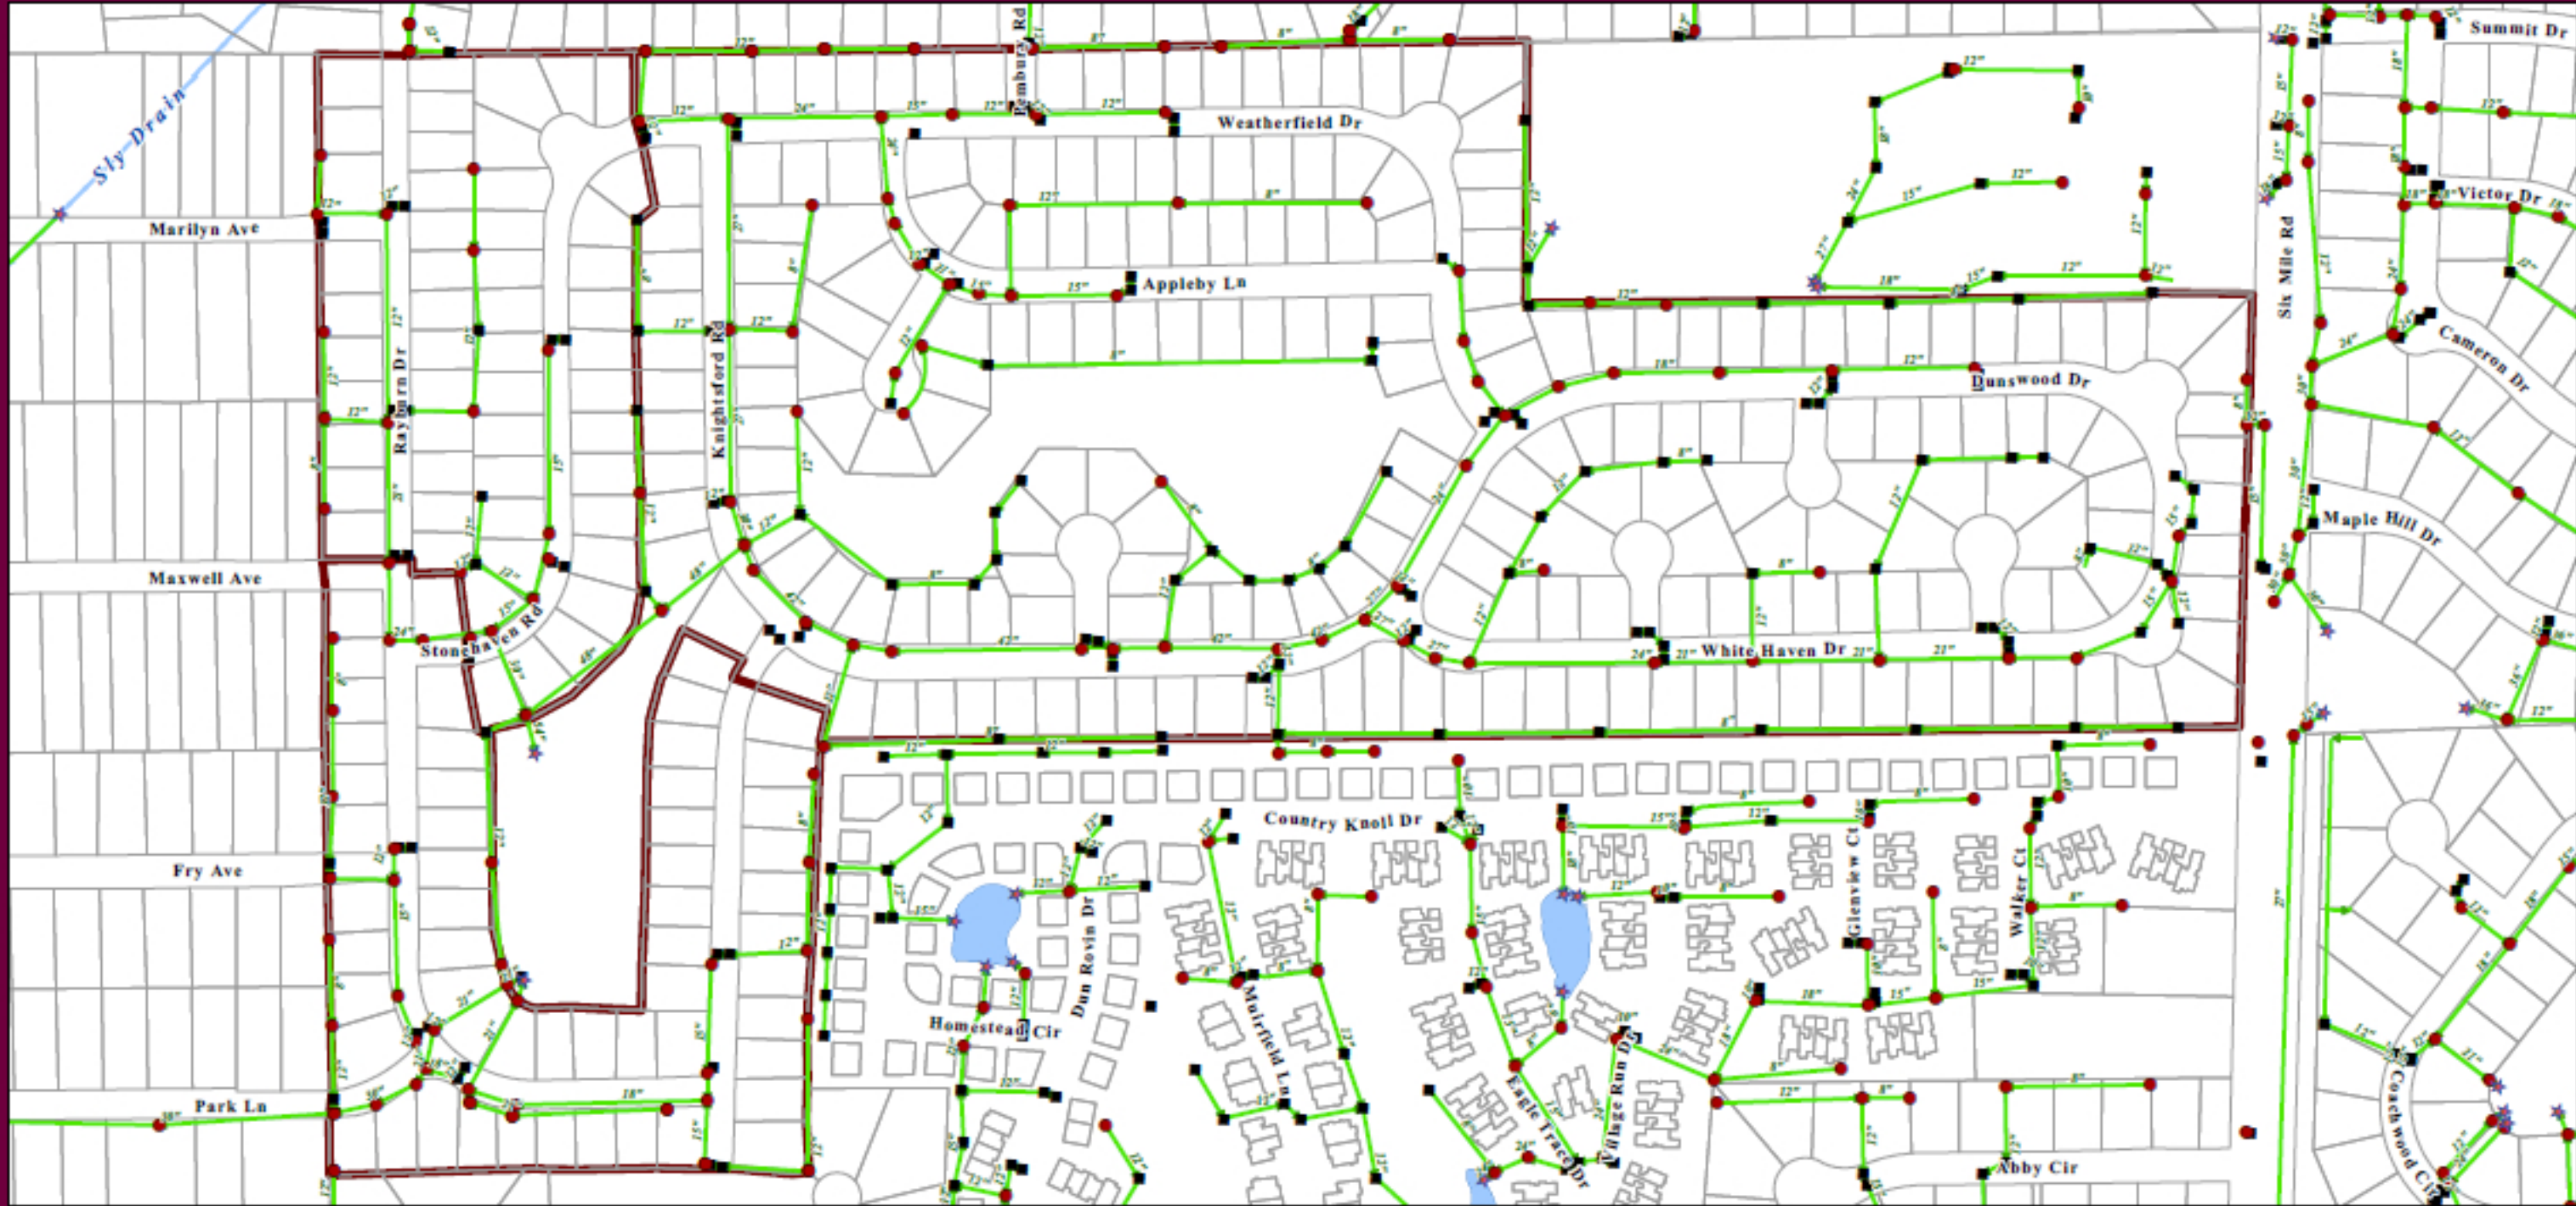

- ★ End Section
- Manhole
- Inlet / Catch Basin
- Storm Pipe
- Parcel Boundary
- ▭ Subdivision Boundary

Geographical data provides a spatial representation only. Northville Township does not assume any damages or liabilities due to the accuracy, availability, use or misuse of the information provided.



1 inch = 300 feet

May 24, 2011